

1

APPLICATION TO CONSTRUCT NEW BUILDING AND FOR CERTIFICATE OF OCCUPANCY

Form B-1

CITY OF LOS ANGELES

DEPT. OF BUILDING AND SAFETY

E I

INSTRUCTIONS: 1. Applicant to Complete Numbered Items Only. 2. Plot Plan Required on Back of Original.

1. LEGAL DESCR.	LOT	BLK.	TRACT	ADDRESS APPROVED	
	7	C	5946		
2. JOB ADDRESS				DIST. MAP	
13418 Ventura Blvd.				S.O.	7346
3. BETWEEN CROSS STREETS				ZONE	
AND					C2-1
4. PURPOSE OF BUILDING				FIRE DIST.	
Pvt. Swm. Pool Standard Plans 124 & 131 (Display)					1 101
5. OWNER'S NAME		PHONE		INSIDE	
Riviera Pools Inc.				100	
6. OWNER'S ADDRESS		P. O. BOX	ZONE	KEY	
6745 Reseda Blvd.					
7. CERT. ARCH.		STATE LICENSE NO.	PHONE	COR. LOT	
				REV. COR.	
8. LIC. ENGR.		STATE LICENSE NO.	PHONE	LOT SIZE	
W. G. Lowry		C.E. 6199	Di-54430	25X	
9. CONTRACTOR		STATE LICENSE NO.	PHONE	127.4	
Riviera Pools Inc.		189292	Di-54430		
10. CONTRACTOR'S ADDRESS		P. O. BOX	ZONE	REAR ALLEY	
6745 Reseda Blvd.				SIDE ALLEY 20'	
11. SIZE OF NEW BLDG.		STORIES	HEIGHT	BLDG. LINE	
15x30-38090 Ft.					
NO. OF EXISTING BUILDINGS ON LOT AND USE				BLDG. AREA	
1-Prop. Sales Off.					
12. MATERIAL				DISTRICT OFFICE	
WOOD METAL CONC. BLOCK ROOF WOOD STEEL ROOFING				V.N.	
EXT. WALLS: STUCCO BRICK CONCRETE CONST. CONC. OTHER					
13. VALUATION: TO INCLUDE ALL FIXED EQUIPMENT REQUIRED TO OPERATE AND USE PROPOSED BUILDING.				SPRINKLES REQ'D SPECIFIED	X
\$2600.				AFFIDAVITS	
Approval of driveway location must be obtained from the Department of Public Works before securing Building Permit.				VALUATION APPROVED	
I certify that in doing the work authorized hereby I will not employ any person in violation of the Labor Code of the State of California relating to workmen's compensation insurance.				APPLICATION CHECKED	
Signed: <i>[Signature]</i>				PLANS CHECKED	
This Form When Properly Validated is a Permit to Do the Work Described.				CORRECTIONS VERIFIED	
				PLANS APPROVED	
				APPLICATION APPROVED	
				INSPECTOR	
				DWELL. UNITS	
				SPACES PARKING	
				GUEST ROOMS	
				FILE WITH	
				CONT. INSP.	

SEWER (Available) (Not Available)


CRITICAL SOIL

TYPE	GROUP	MAX. OCC.	P.C.	S.P.C.	G.P.I.	B.P.	O.S.	C/O
Priv	Swim Pool	6		X	No	1240	X	

CASHIER'S USE ONLY	JUL-10-61	31385	Ck VN-83449	M = 2	6.20
	JUL-10-61	31386	Ck VN-83449	M = 1	12.40
	P.C. No.	GRADING	CRIT. SOIL	CONS.	

USE OF EACH

Provide a 4' high curb around the
 circular pool area gates to be self
 closing and self latching with brackets
 4" 8" high; to be completed prior to
 filling pool.

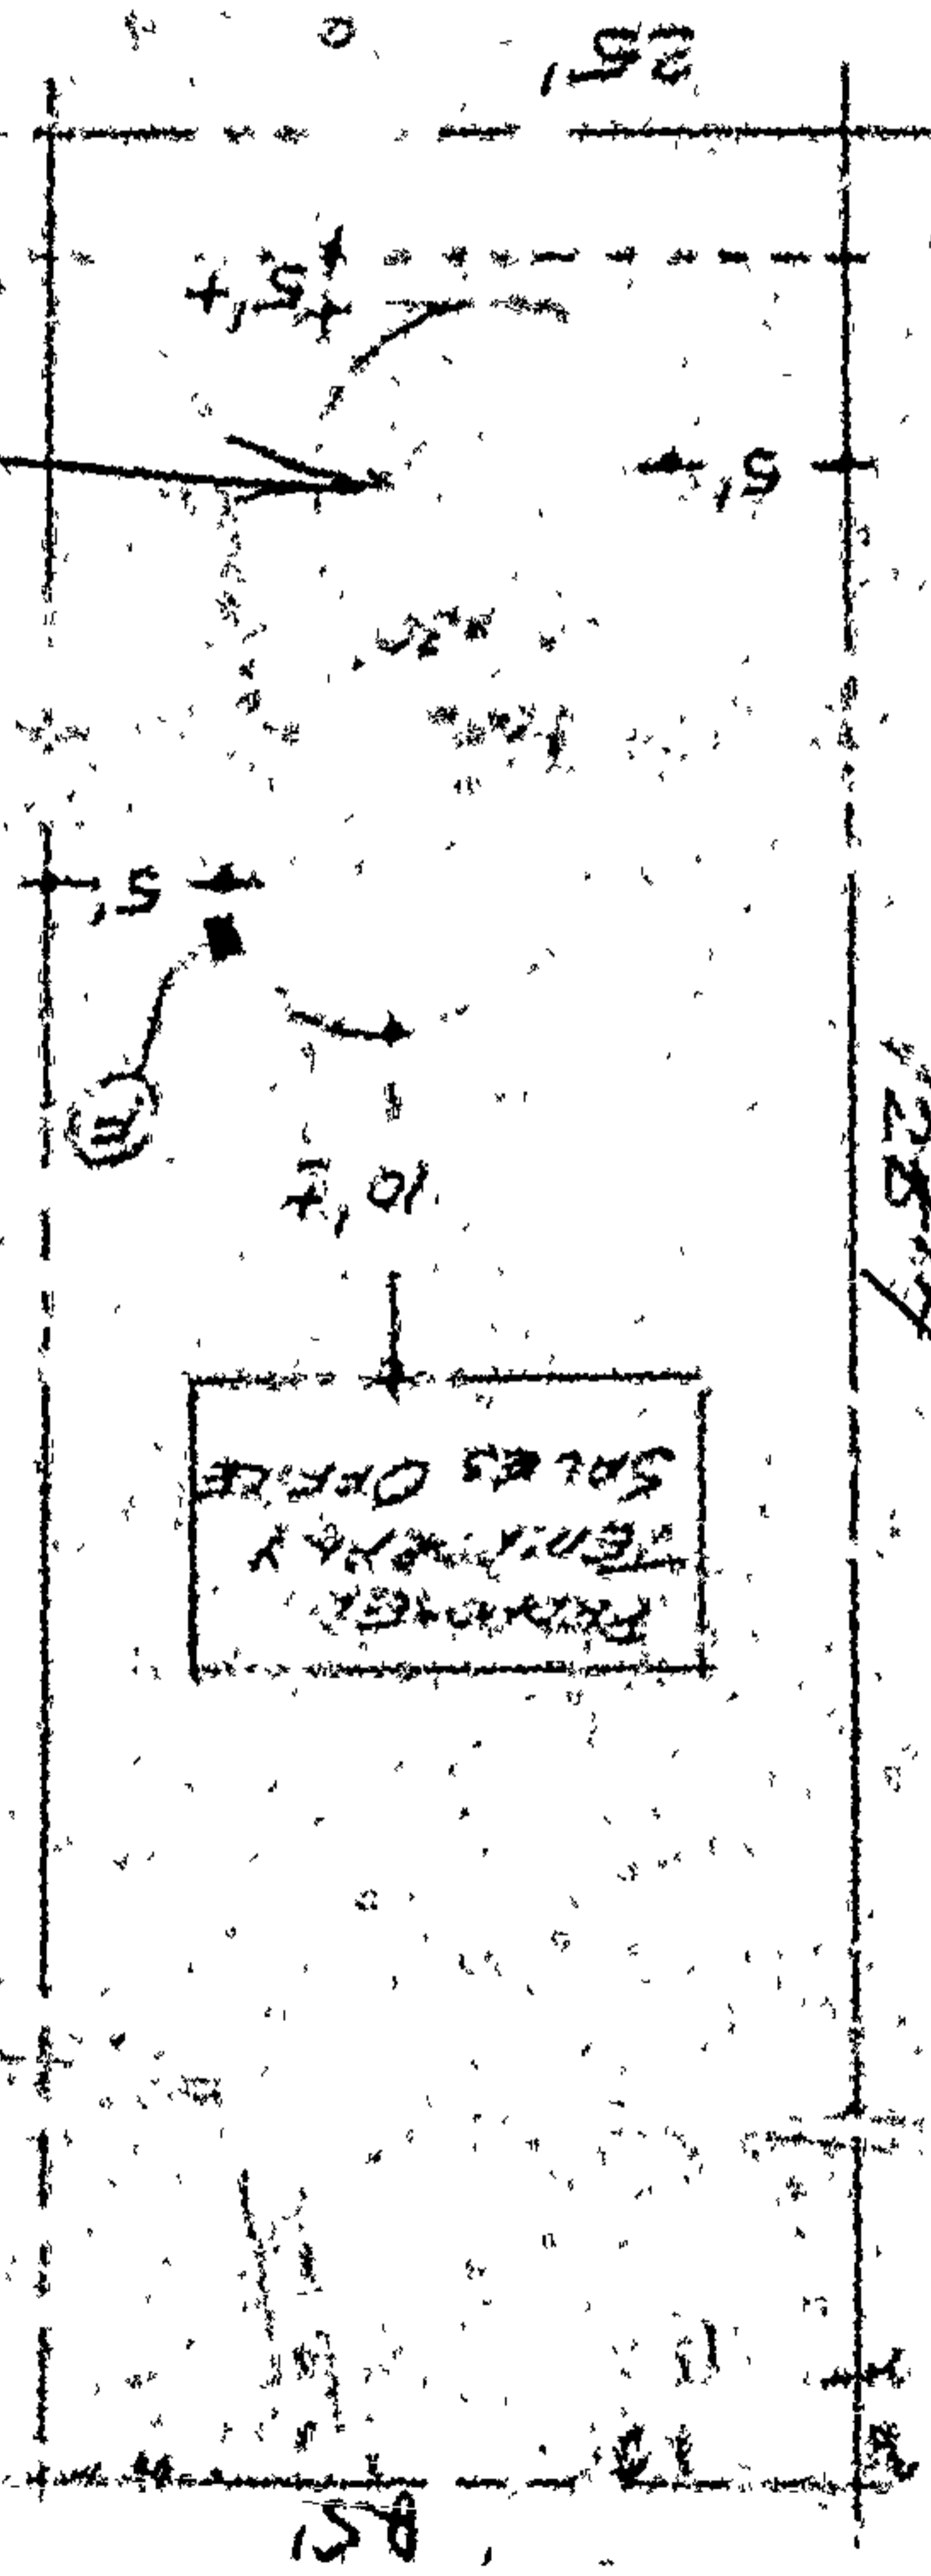

12814

STREET

RIVERA FLOORING
 13416 CENTRAL BLVD.
 SHERMAN OAKS
 LOT 7 BLOCK 2 TRACT 5356

4-19-62

Approved

Door For Access
 PURPOSE
 DATA SHEET